

(Concerned Vendors/Contractors)

**TENDER ENQUIRY FOR RENOVATION OF THE MAIN ENTRANCE OF THE MAIN BUILDING IN
ARMY PUBLIC SCHOOL HEMPUR**

1. We are in the market for Tiling of corridor (Administrative Block) at Army Public School Hempur as per the details given below :-

Ser. No	Work	Specification	A/U	Qty	Amount
1.	Renovation of main entrance of the main building	Mild Steel Framework Providing and Fixing of Mild Steel Frames using M.S Tubular Sections & Angles for the cladding of Cement Fiber Sheet Cladding, according to the given drawings; complete. Applying of Red Oxide Zinc Chromatic primer on all Mild Steel Frames	Kg	1150	
		Cement Fiber Sheet Cladding Providing and Fixing of Cement Fiber Sheet as/drawing; 8mm thick of Fiber Cement Board Bison Board; including all required accessories for the work; complete. Crack Fill in between Joints of Board Panels with Fiber Mesh	Sqr Ft	1650	
		Front Elevation Paint Work Providing and Applying of Single Coat Putty on Front Facade Wall; with single Basecoat of Primer and Final Double Coat of Acrylic Emulsion Paint; Complete. Color as/Choice.	Sqr Ft	2840	
		All construction as per Sketch attached			
		For any query/information please visit construction site at school premises.			
<p>Note :- Prices quoted must be inclusive of all taxes, duties and levies. I/We hereby confirm that :-</p> <p>(i) I/We have carefully gone through the above details and agree to complete the work on above mentioned conditions.</p> <p>(ii) I/We hereby quoted to charge total amount of Rs (In words) _____ for execution of the work</p> <p>Stamp : _____ Signature of Vendor/Contractor</p>					

2. Interested Contractors are requested to quote their lowest rates for the same and send the quotation in a sealed cover so as to reach this school not later than 11:00 A.M on 03 May 2024.

3. Your rates should be for GAUSHALA (NER) exclusive Central/State Sales Tax/Octroi charges if any and other taxes which will be indicated separately.

4. In case your rates are accepted you will be required to undertake the work within 07 days of issue of our work order, failing which work order is liable to be cancelled.




5. Please note that your quotation will be subject to your general conditions given below. The conditions being part of this enquiry list should be read carefully before submission of your quotation.

- (a) The quotation will be considered valid up to 30 days from the date of opening.
- (b) Accepting Officer reserves the right to accept/reject all/or any quotations.
- (c) Payment will be made through a crossed cheque after receipt of stores/carrying out repairs in good condition satisfactorily at destination by the consignee. Payment in advance is not admissible.
- (d) Please quote your TIN No on the top side of quotation.
- (e) Please also quote the rate of GST if any.

Yours faithfully,

S/d-x-x-x-x-x
(Dr. Malini Sharma)
Principal
Army Public School Hempur

Signature of Vendor

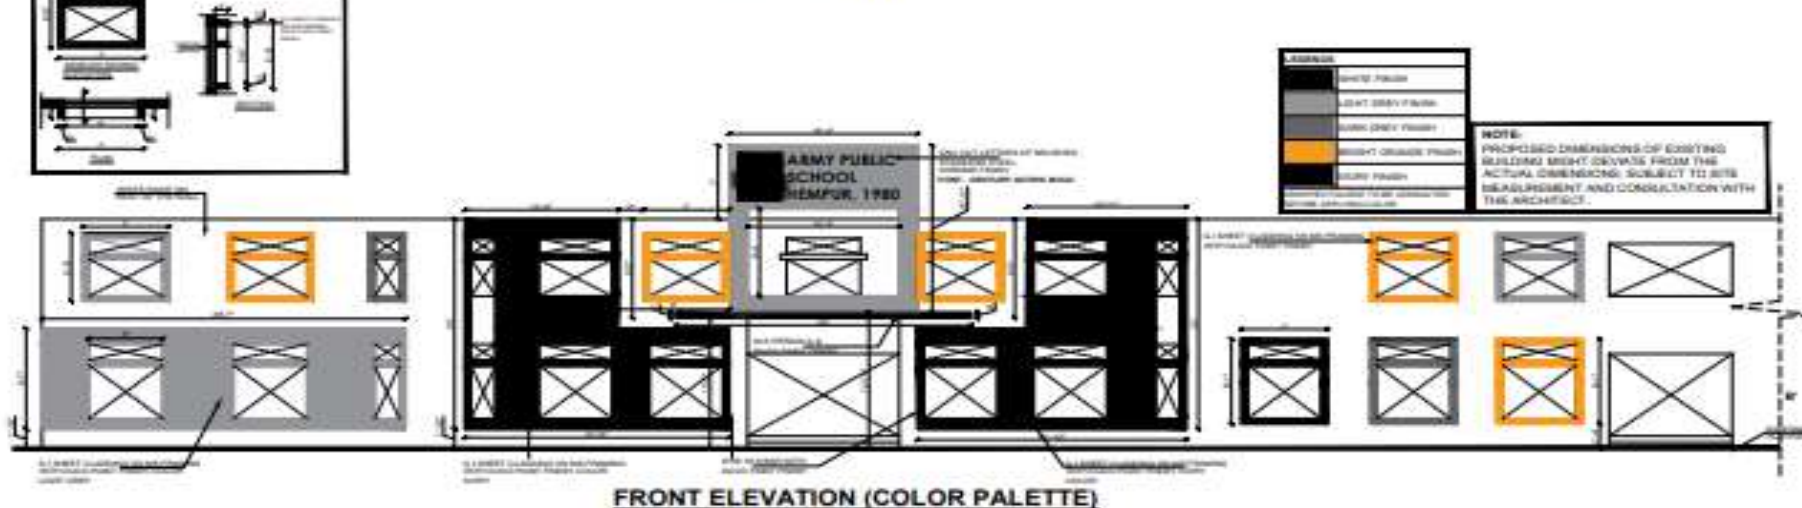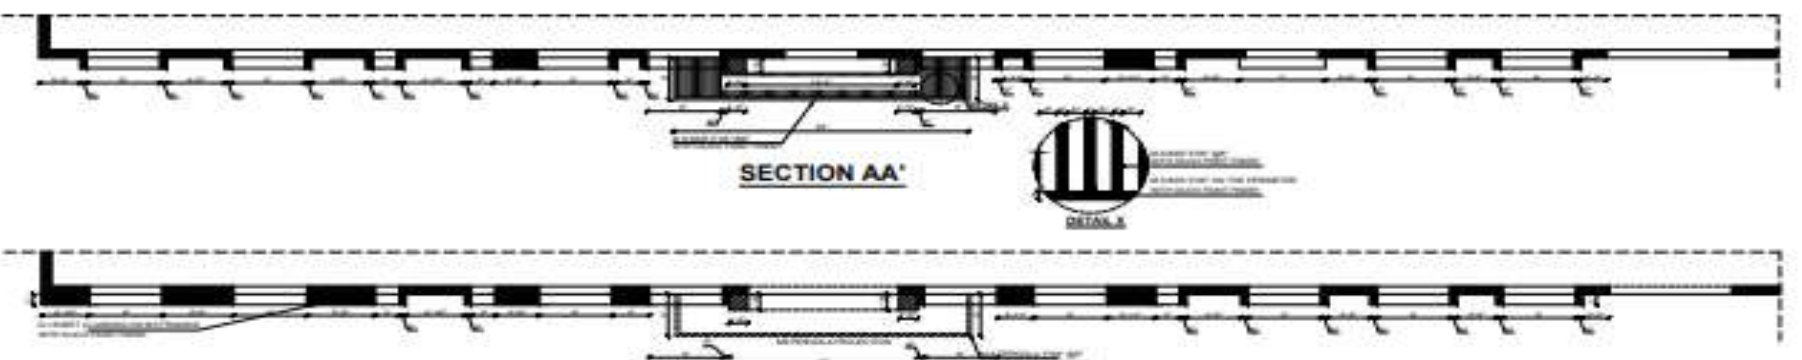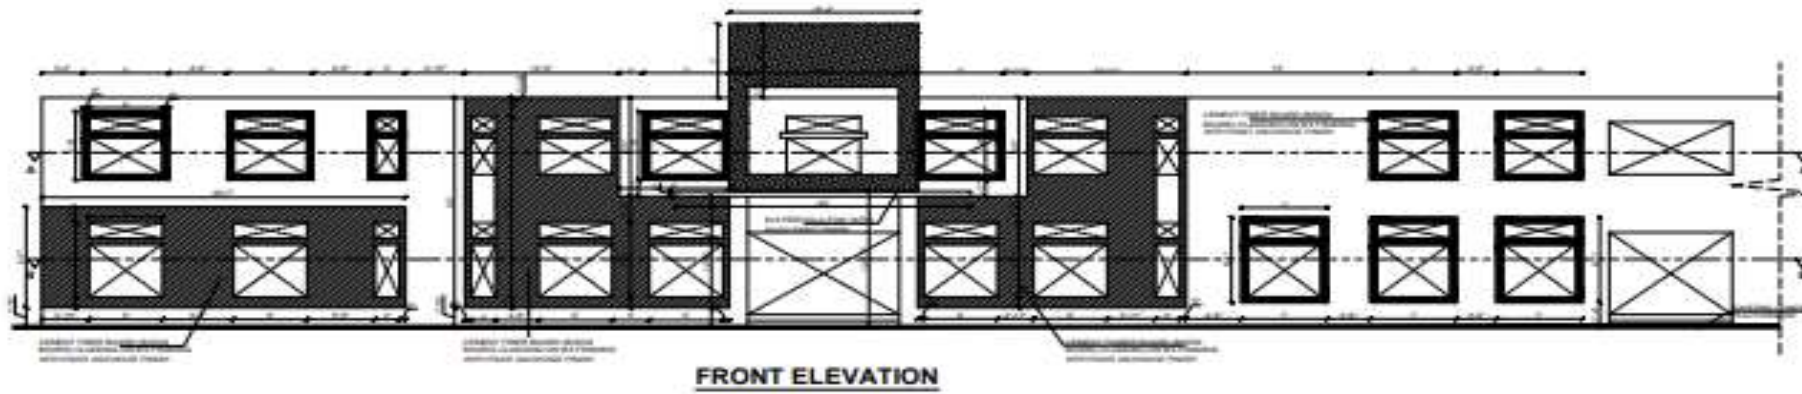

PROJECT :
 FACADE MODIFICATION AT
 ARMY PUBLIC SCHOOL,
 HEMPUR

TITLE :
 MODIFIED FRONT ELEVATION

CLIENT
 ARMY PUBLIC SCHOOL, HEMPUR

DRAWING RELEASED FOR -

ADVANCE COPY CONSTRUCTION

APPROVAL SUBMISSION

NOTES

All dimensions are in millimeters.
 All dimensions to be read and written
 Dwg. to be referred for architectural works
 only.
 In case of any variation in dimensions,
 contact Architect.

DRG. NO. - A4.A.001

NO.	DATE	DESCRIPTION	NO. OF REVISIONS
01	20/04/2024	FRONT ELEVATION	01
02	20/04/2024	FRONT ELEVATION	01

SCALE - N.T.S@A2 DATE - 24/04/2024

ARCHITECT
 DESIGNED BY

DHRUPAD NATH
 REGISTERED ARCHITECT

Dhrupad Nath

DHRUPAD NATH
 REGISTERED ARCHITECT
 COA NO. - CA/2021/133346

THIS DRAWING IS THE PROPERTY OF THE ARCHITECT, AND IT SHALL NOT BE USED, REPRODUCED OR ACCEPTED WITHOUT WRITTEN PERMISSION.